


SQUARE FOOTAGE:

LOWER LEVEL.....	
MAIN LEVEL.....	2144 SQ.FT.
UPPER LEVEL.....	
TOTAL.....	2144 SQ.FT.
BONUS ROOM.....	631 SQ.FT.
GARAGE.....	
PORCHES & DECKS.....	288 SQ.FT.

NOTE: ALL EXTERIOR TRIM INCLUDING DOORS AND WINDOWS ARE TO BE *2 SPRUCE MIN.

NOTE: ATTIC VENTILATION PER LOCAL CODES AND REQUIREMENTS.

FRONT ELEVATION

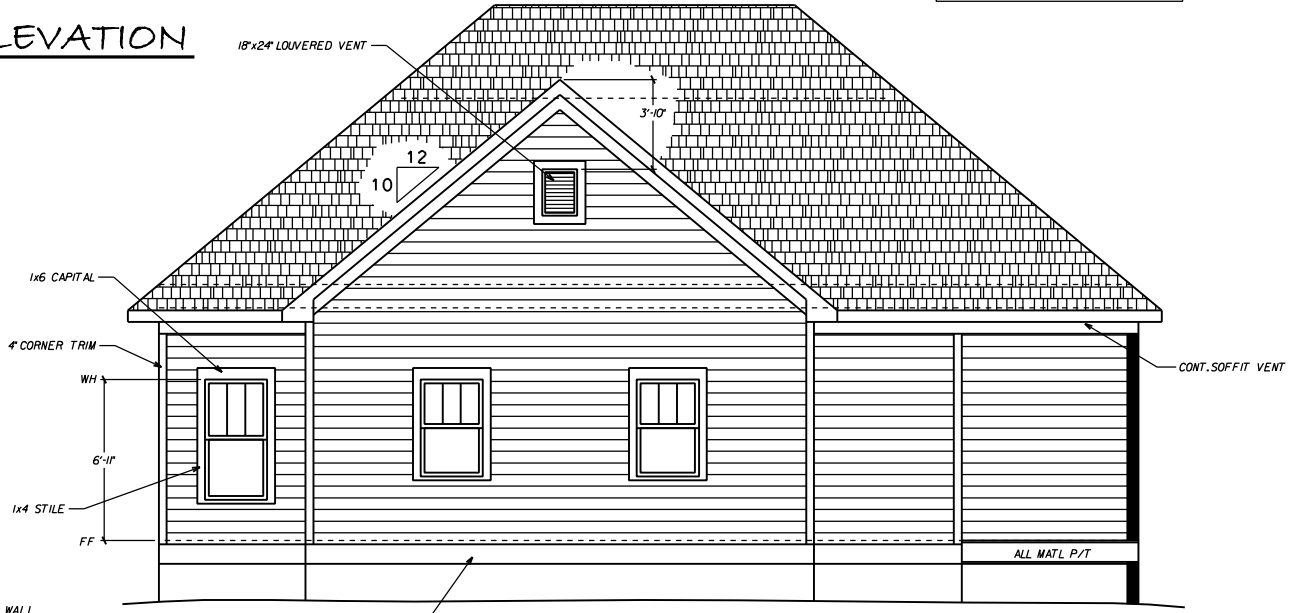

REAR ELEVATION

STEP DOWN FOUND. WALL AS SITE ALLOWS

SHEET NO: **4** OF 9

DATE: 11-1-06

SCALE: 1/4" = 1'-0"

THE HOMESTEAD
CUSTOM HOME DESIGNERS
8100 S. JORDAN (704) 207-0000

DNW. BY: G. JORGAN

DWG NO: TFC03006

ELEVATIONS

PREPARED FOR: G. W. HONIGS